


Rev.	Description	Date
K	Architect & civil engineer	
	a. fenech vella <small>Partner - Architects</small>	
	Office: 45, The Xhiez Sea Front, Msida, Tel: 21340899	
	Job : Additional Floors At Block 5, Snaajin Road, Mellieha.	
	desc: Plan - Level 7	
	scale : 1:100	
	client : JX Ltd.	
	drawn by : R.S.	
	date : 30-06-2010	
	sheet : 4	
	file: 95:037/5	

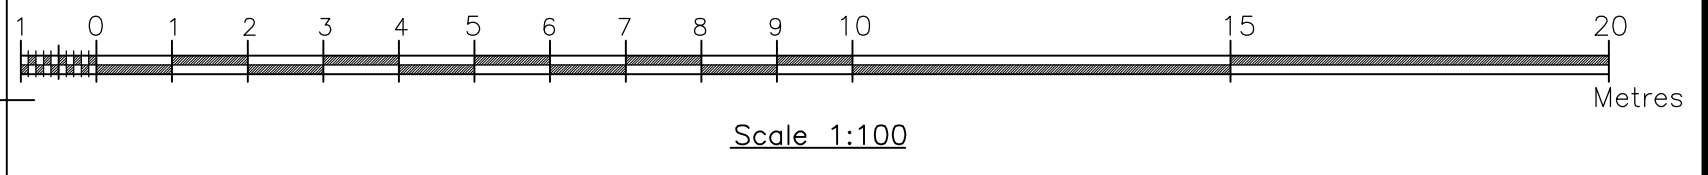

Plan Level 7

Scale 1:100

Red to be Erected.

Proposed

a. fenech vella Partner - Architects

Job : Additional Floors At Block 5, Snaajin Road, Mellieha.

desc: Plan - Level 7

scale : 1:100
 client : JX Ltd.
 drawn by : R.S.
 date : 30-06-2010
 sheet : 4
 file: 95:037/5