


I

J

K

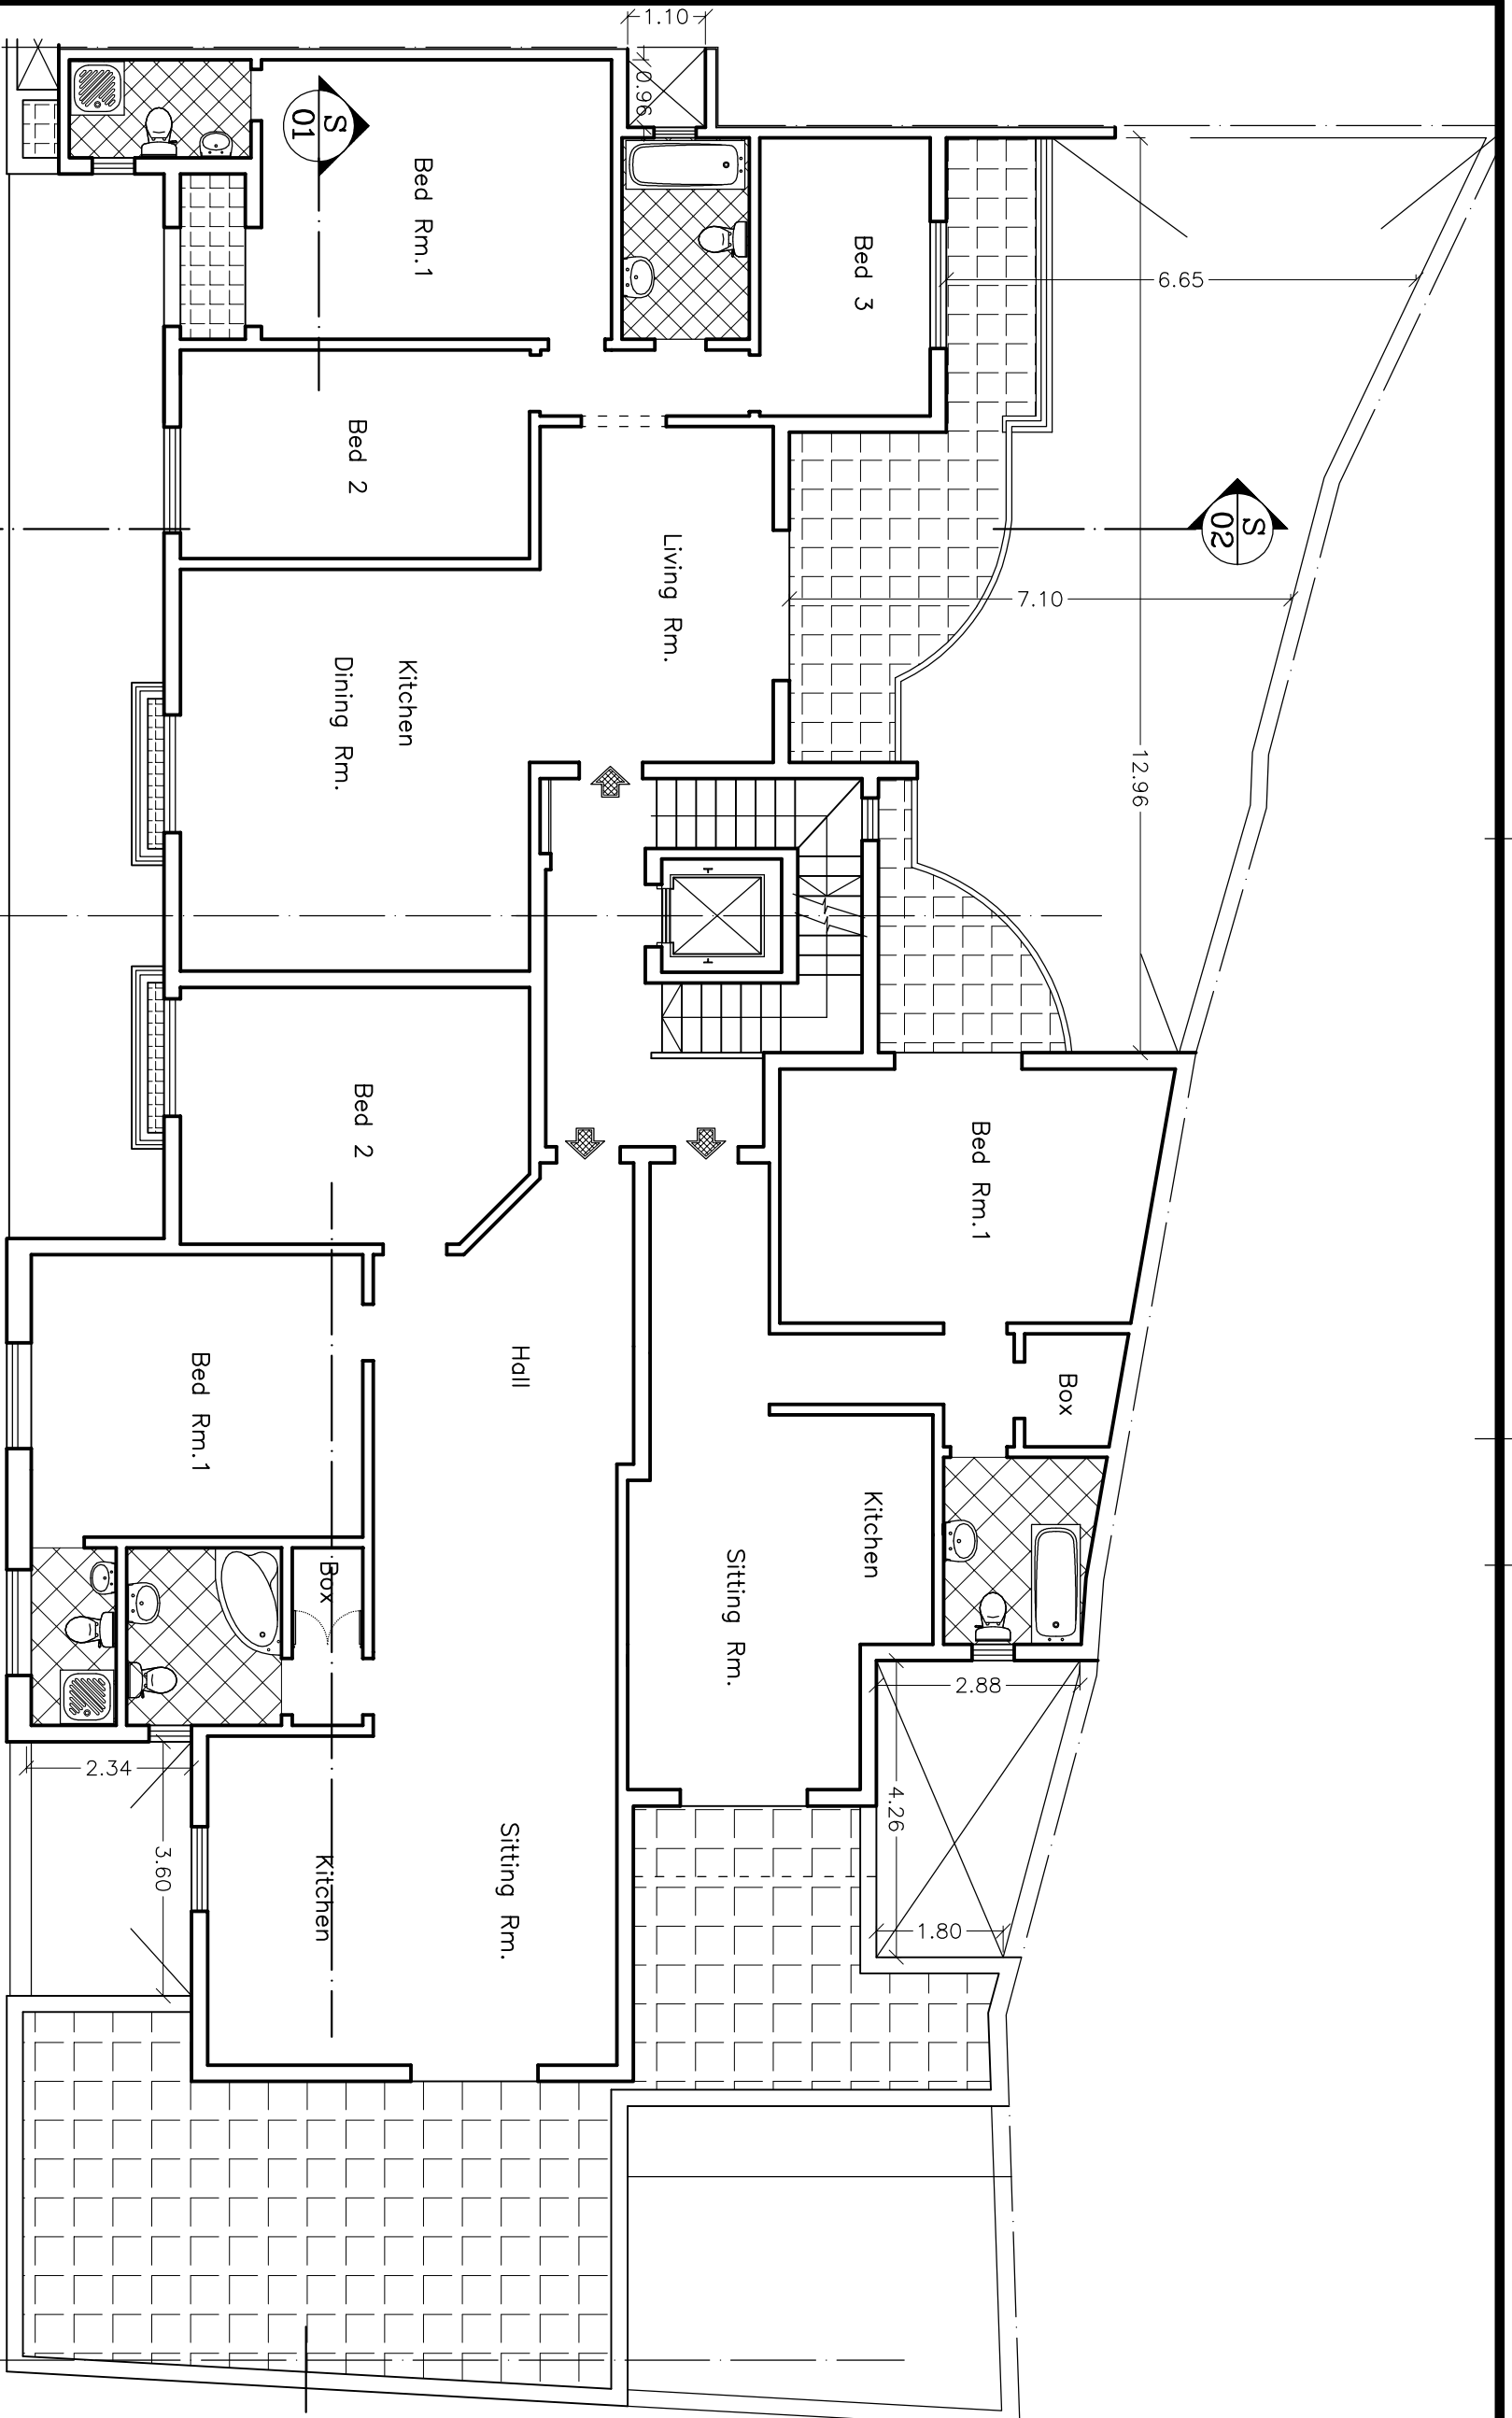

12.30

20.46

6.65

7.10

12.96

Bed Rm. 1

Box

Kitchen

Sitting Rm.

2.88

4.26

1.80

Hall

Sitting Rm.

Bed 2

Bed Rm. 1

Box

Kitchen

2.34

3.60

S 01

Bed Rm. 1

Bed 2

Dining Rm.

Kitchen


Living Rm.

Bed 3

S 02

S 02

S 01

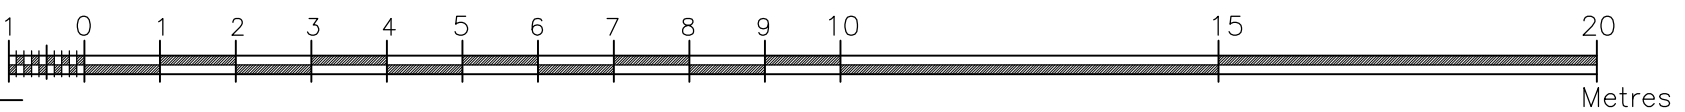

Scale 1:100

Rev.	Description	Date

**a. fenech vella** Partner - Architects  
 architect & civil engineer  
 office: 45, The Xhaxx Sea Front, Msida, tel.: 21340899

**job :** Additional Floors At Block 5,  
 Snaajin Road, Mellieha.

**desc:** Plan - Level 8

scale : 1:100  
 client : JX Ltd.  
 drawn by : R.S.  
 date : 30-06-2010

# Plan Level 8

Scale 1:100

Red to be Erected.

Proposed

file: 95:037/5