


Scale 1:100

PLAN LEVEL 8

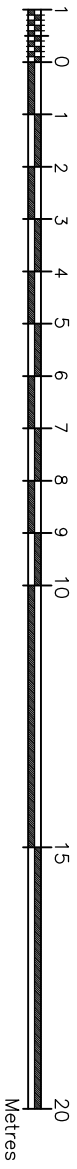

Proposed

NS APPROVED WITH 167/05 & PA6265/05

Red to be Erected.  
 Yellow to be Removed.

01	Increase Setback	20-04-11
Rev	Description	Date
<b>a. farrell vella</b> architect & civil engineer office: 45, 7th Storey, Park Road, Malva, Tel: 2240000 <b>job :</b> Additional floors At Shailin Road, Melville.		
<b>desc:</b> Plan - Level 8		
scale	1:100	file:
client	J.K. Ltd.	drawn by:
date	30-08-2010	pc: 057/1